

F.H.W.A. REGION	STATE	PROJECT NO.	SHEET NO.	TOTAL SHEETS	AS BUILT
9	ARIZ.				

GENERAL NOTES

- ④ 1. Median barrier may be slip formed or cast-in-place.
- ④ 2. When obstacles prevent slip forming, stationary forms shall be used.
3. Concrete shall be Class S, $f'_c=4000$ PSI.
4. Barrier width shall not exceed the barrier footing width nor overhang the adjacent pavement.
- ④ 5. Rebar shall have 2-in minimum clear cover unless otherwise noted.
- ④ 6. Longitudinal rebar shall extend 12" past the construction joint at the completion of each incremental pour.
- ▲ Depth to match adjacent PCCP thickness (8" minimum)


DETAIL

Sheet 1 of 2


MEDIAN BARRIER 42" TYPE 'F'
WITH VARIABLE HEIGHT SIDES

DESIGN APPROVED Kenneth R. Cooper		ARIZONA DEPARTMENT OF TRANSPORTATION INTERMODAL TRANSPORTATION DIVISION ROADWAY GROUP PLANS DETAIL	
APPROVED FOR DISTRIBUTION J. C. Cooper			
ROUTE	LOCATION	SHEET	OF
TRACS NO.		___ OF ___	

ALTERNATE 1
Sloped Face

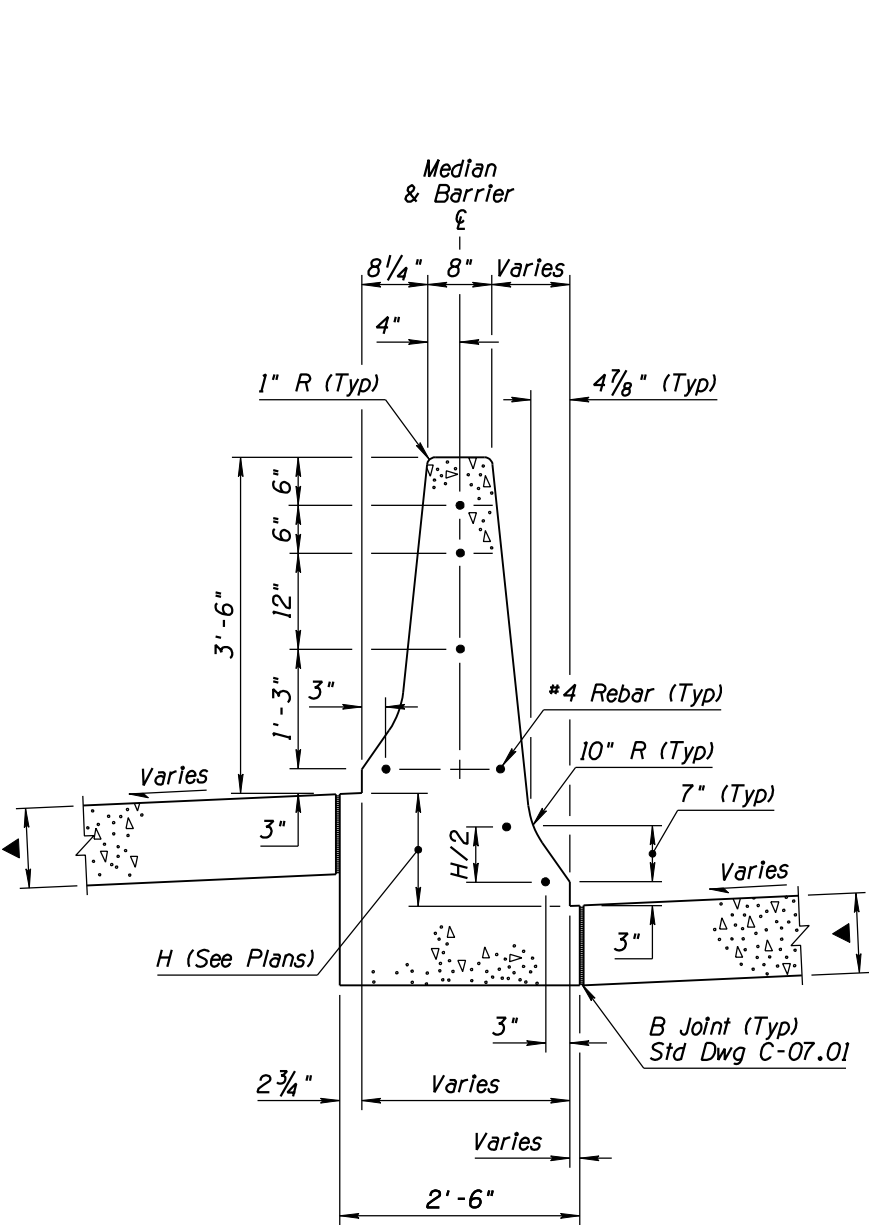

SECTION
H = 0" to 2'-2 1/8"

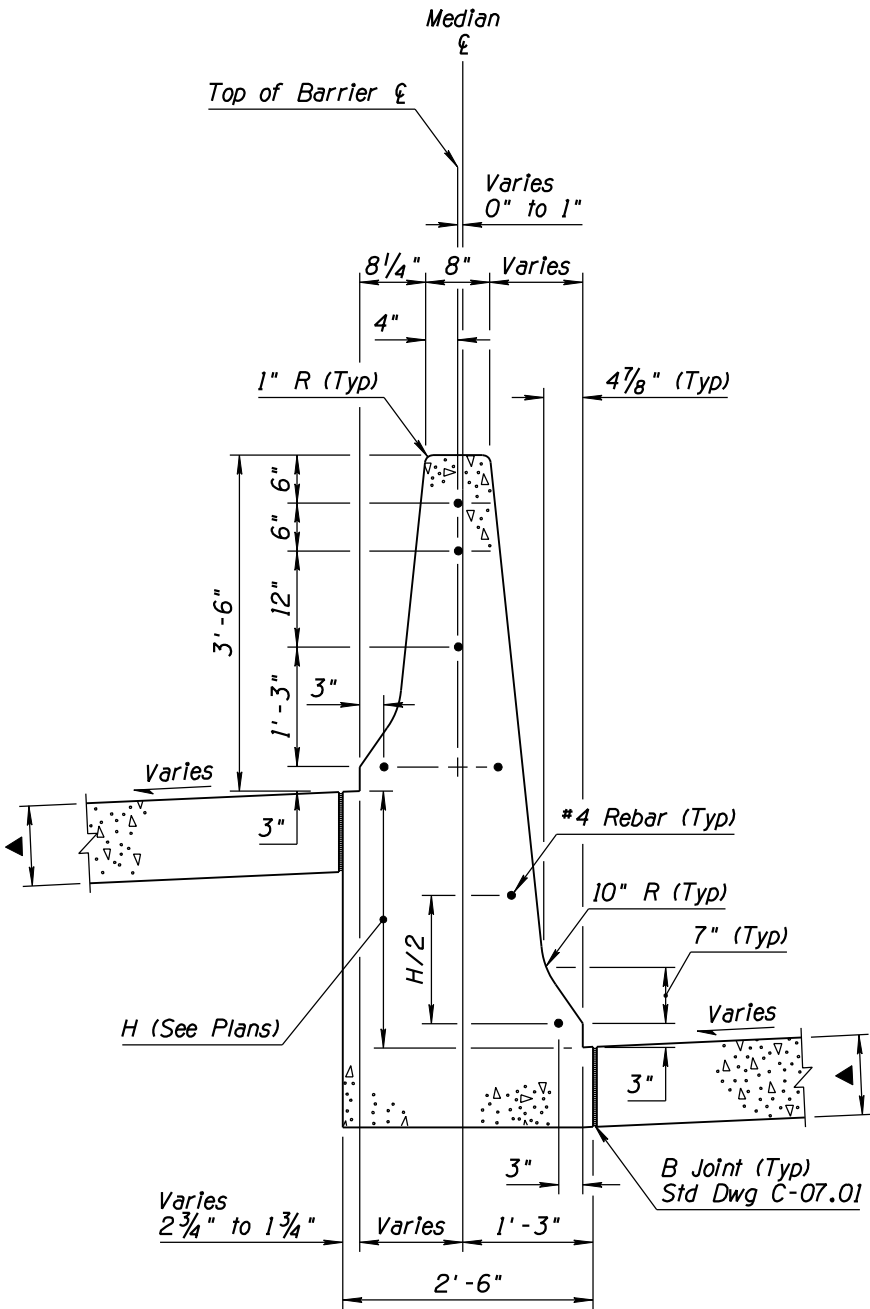

SECTION
H = 2'-2 1/8" to 3'-0"

NO	DESCRIPTION OF REVISIONS	MADE BY	DATE
1	REVISED GENERAL NOTES	RLF	7/05
2	REMOVED REDUNDANT DIMENSION	RLF	7/05
3	REVISED NOTE TO DESIGNER	RLF	10/06
4	REVISED GENERAL NOTES 1, 2, 5 & 6	RLF	10/06

Note to Designer:
The information presented in this Roadway Plans Detail is for general use. Designers should satisfy themselves that their project site conditions are appropriate for use of this drawing. Contents within the inner border shall not be altered, except for the addition of the Detail designation.

Date: 10/30/06